




**SPECIFIKACIJA REZERVNIH DELOVA  
ZA VUČENI POSIPAČ SOLI**

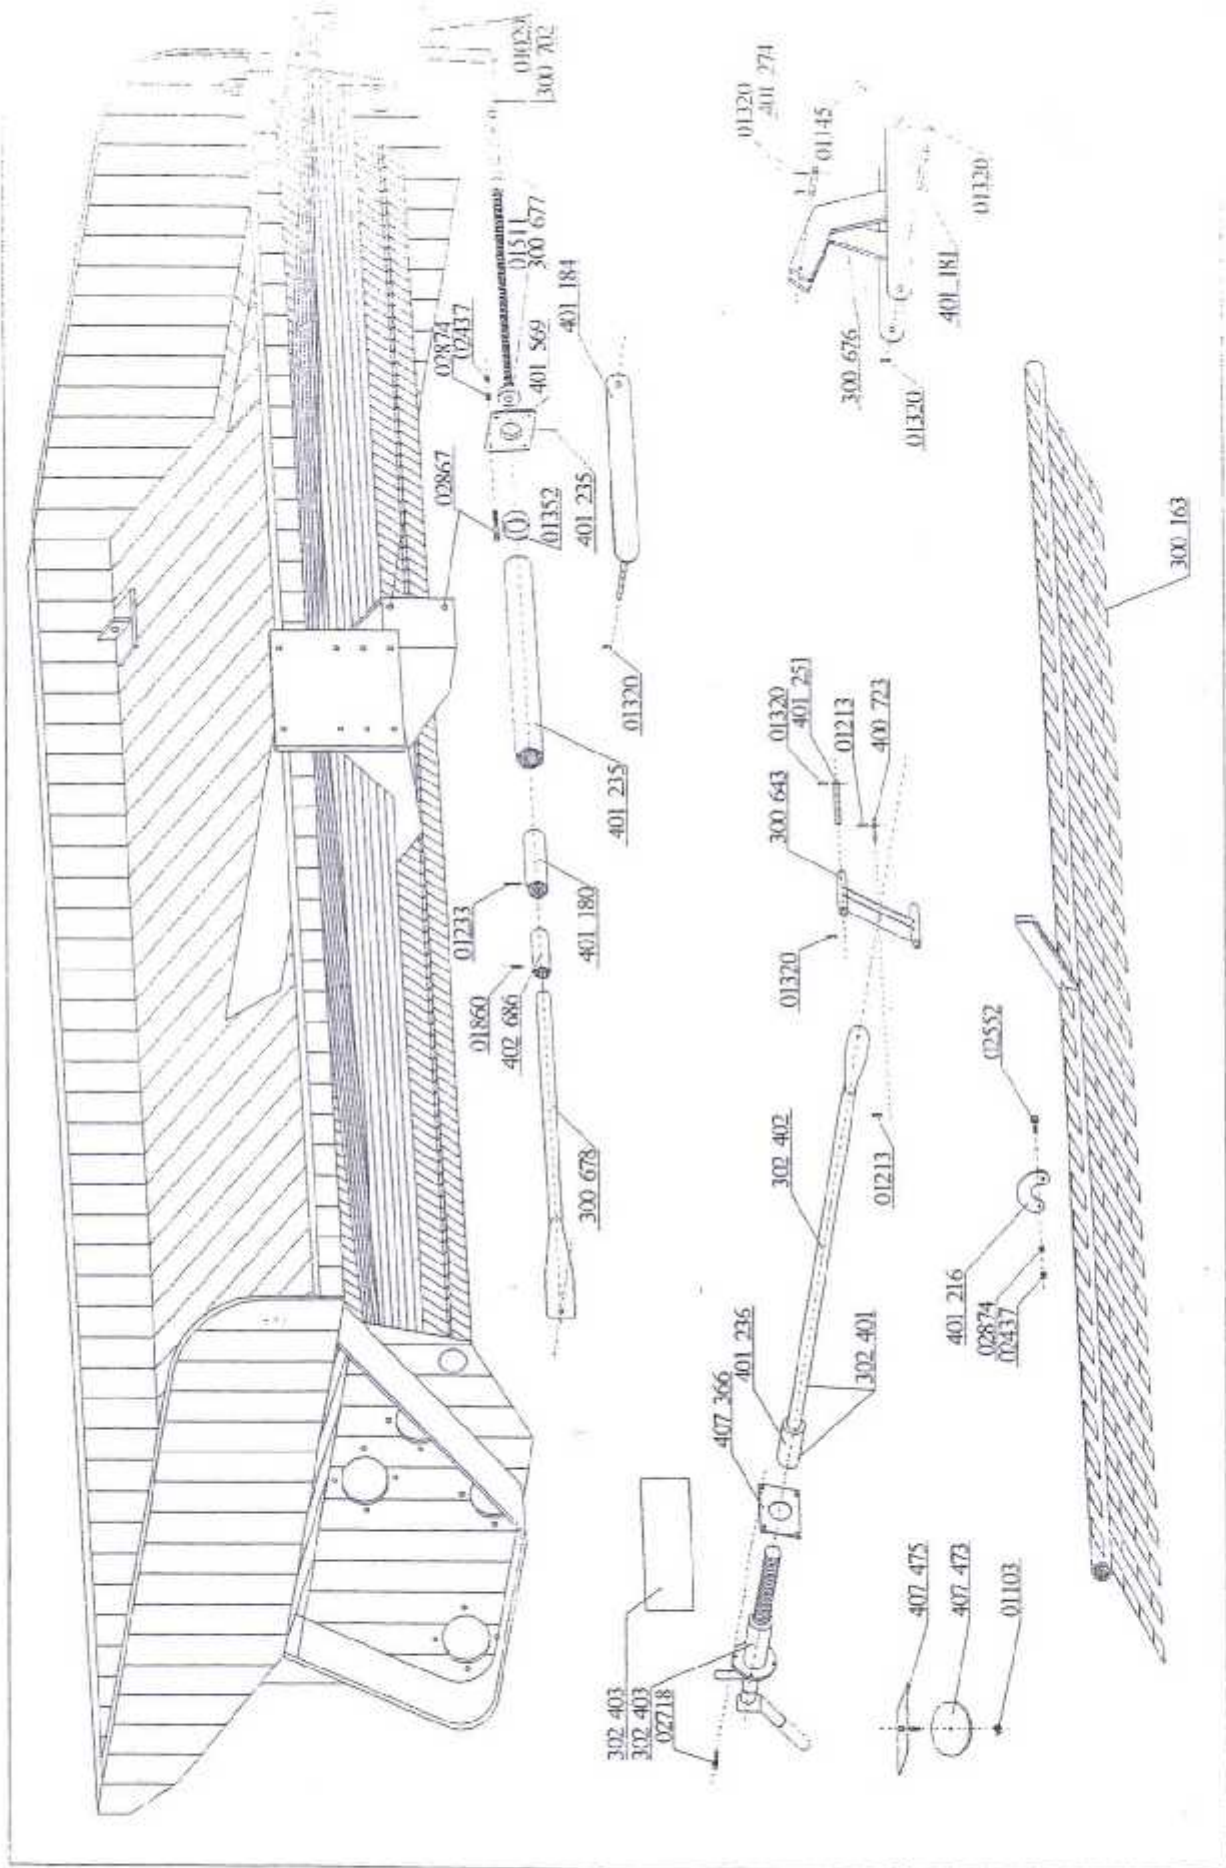

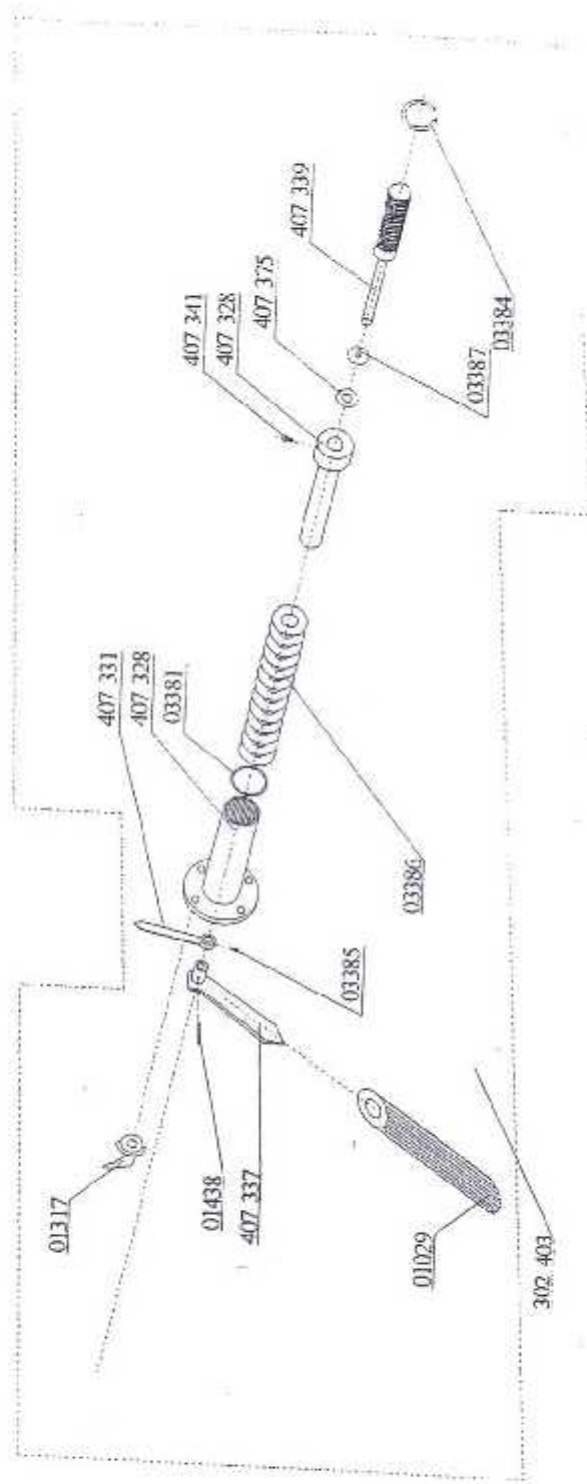

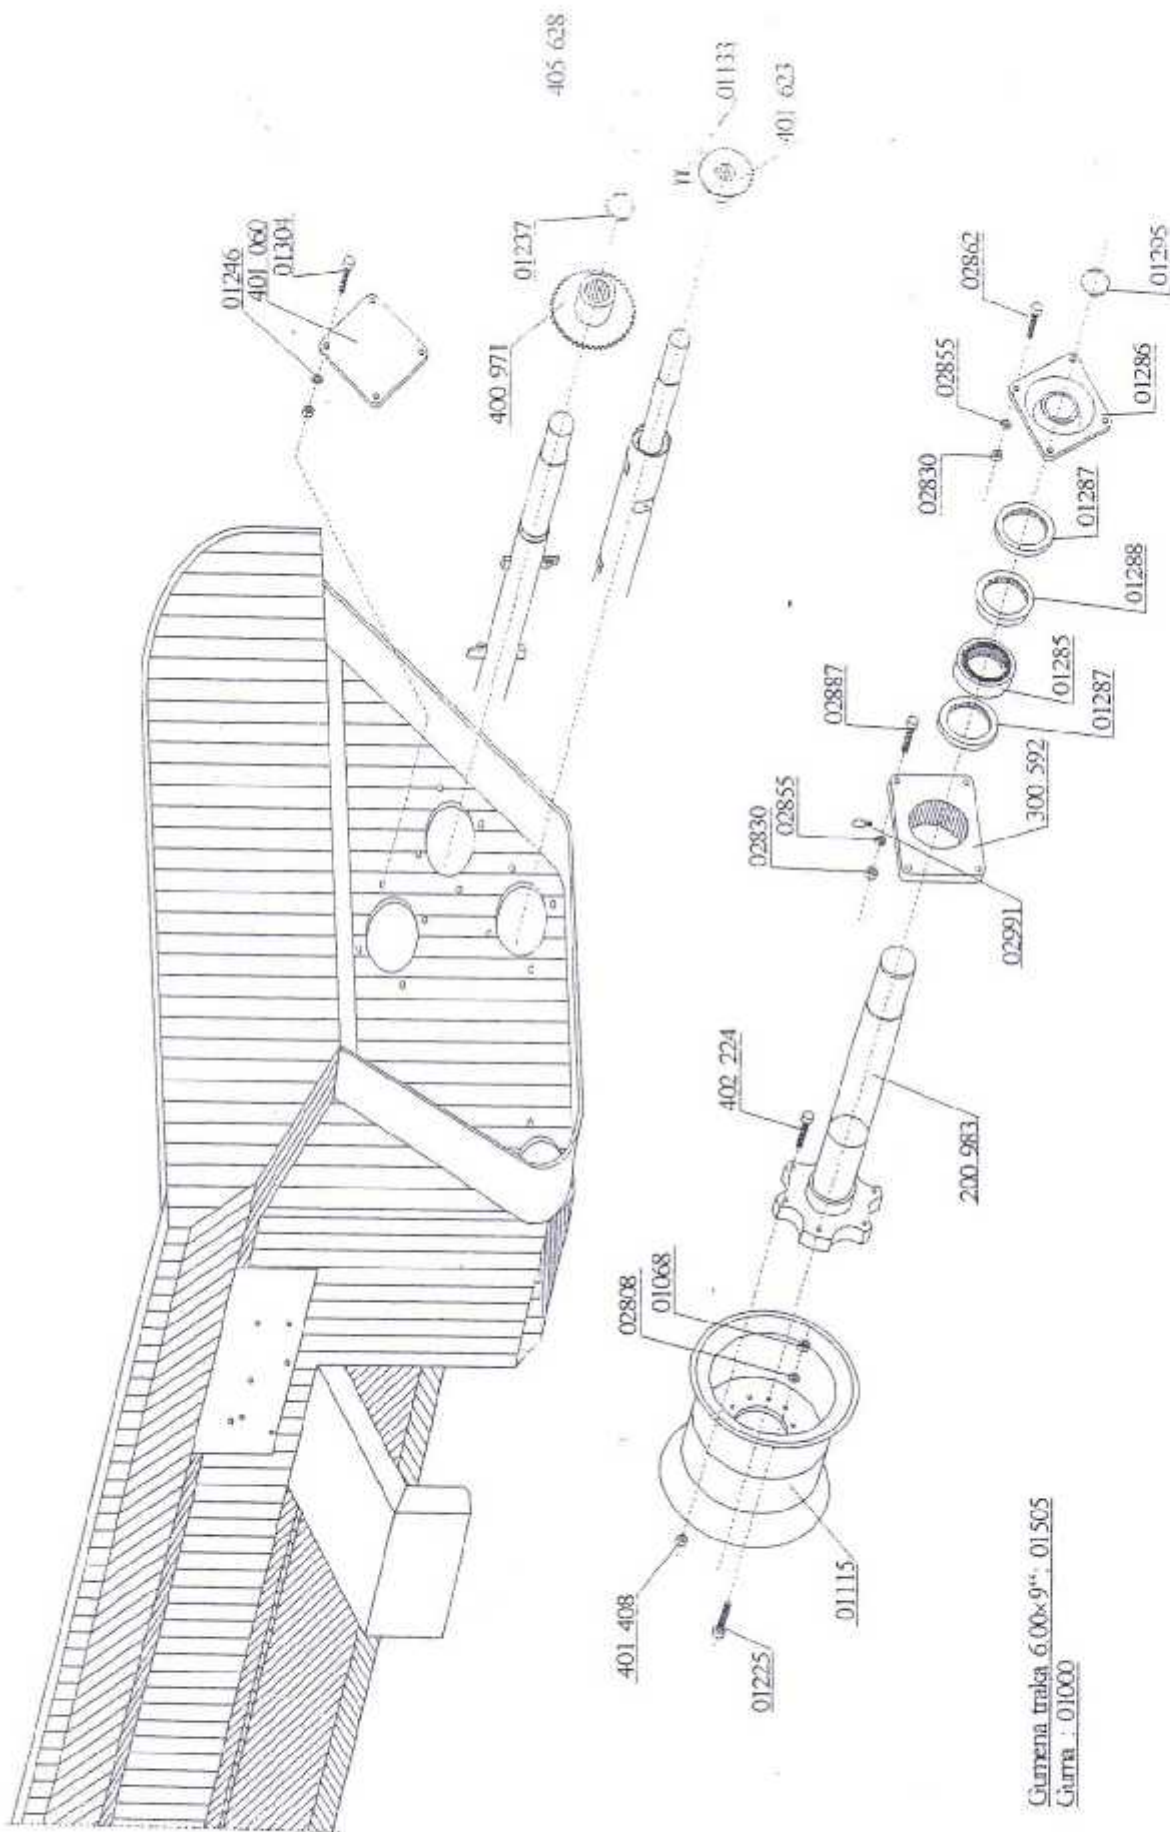

Gumena traka 6.00x9", 01.505  
 Čirna : 01000

Guarnita traka 6.00x9" : 01.805  
 Ciurma : 01000

